

- REPLACE FLOORING FINISHES  
• REPLACE COUNTERTOP, SINK, FAUCET AND BUBBLER, PAINT WALLS
- REPLACE FLOORING  
• REPLACE COUNTERTOP, SINK, FAUCET AND BUBBLER
- REPLACE FLOORING

- REPLACE EXTERIOR DOORS, REPLACE HARDWARE AND ADD ACCESS CONTROLS
- RENOVATE KITCHEN FINISHES  
• RENOVATE KITCHEN EQUIPMENT  
• ADD COILING COUNTER DOOR
- INFILL ACCORDION DOOR OPENING WITH DOOR AND SIDELIGHT  
• PROVIDE AIR CONDITIONING
- PAINT EXTERIOR DOOR AND FRAME, REPLACE HARDWARE  
• ADD ACCESS CONTROL


- REPLACE PLUMBING FIXTURES  
• RENOVATE TOILET ROOM FINISHES  
• REPLACE TOILET PARTITIONS  
• REPLACE TOILET ACCESSORIES
- INSTALL NEW BLEACHERS
- REPLACE WALL AND ADD WINDOWS
- \* PROVIDE NEW CARD READER
- REPAIR EXTERIOR CONCRETE PATIOS

**TYPICAL IMPROVEMENTS**

1. REPLACE CLOCKS AND INTERCOM SYSTEM THROUGHOUT
2. PAINT INTERIOR OF ALL BUILDINGS

**SITE IMPROVEMENTS**

1. UPGRADE EXTERIOR LIGHTS
2. RENOVATE UPPER AND LOWER PLAY AREA SURFACE AND DRAINAGE

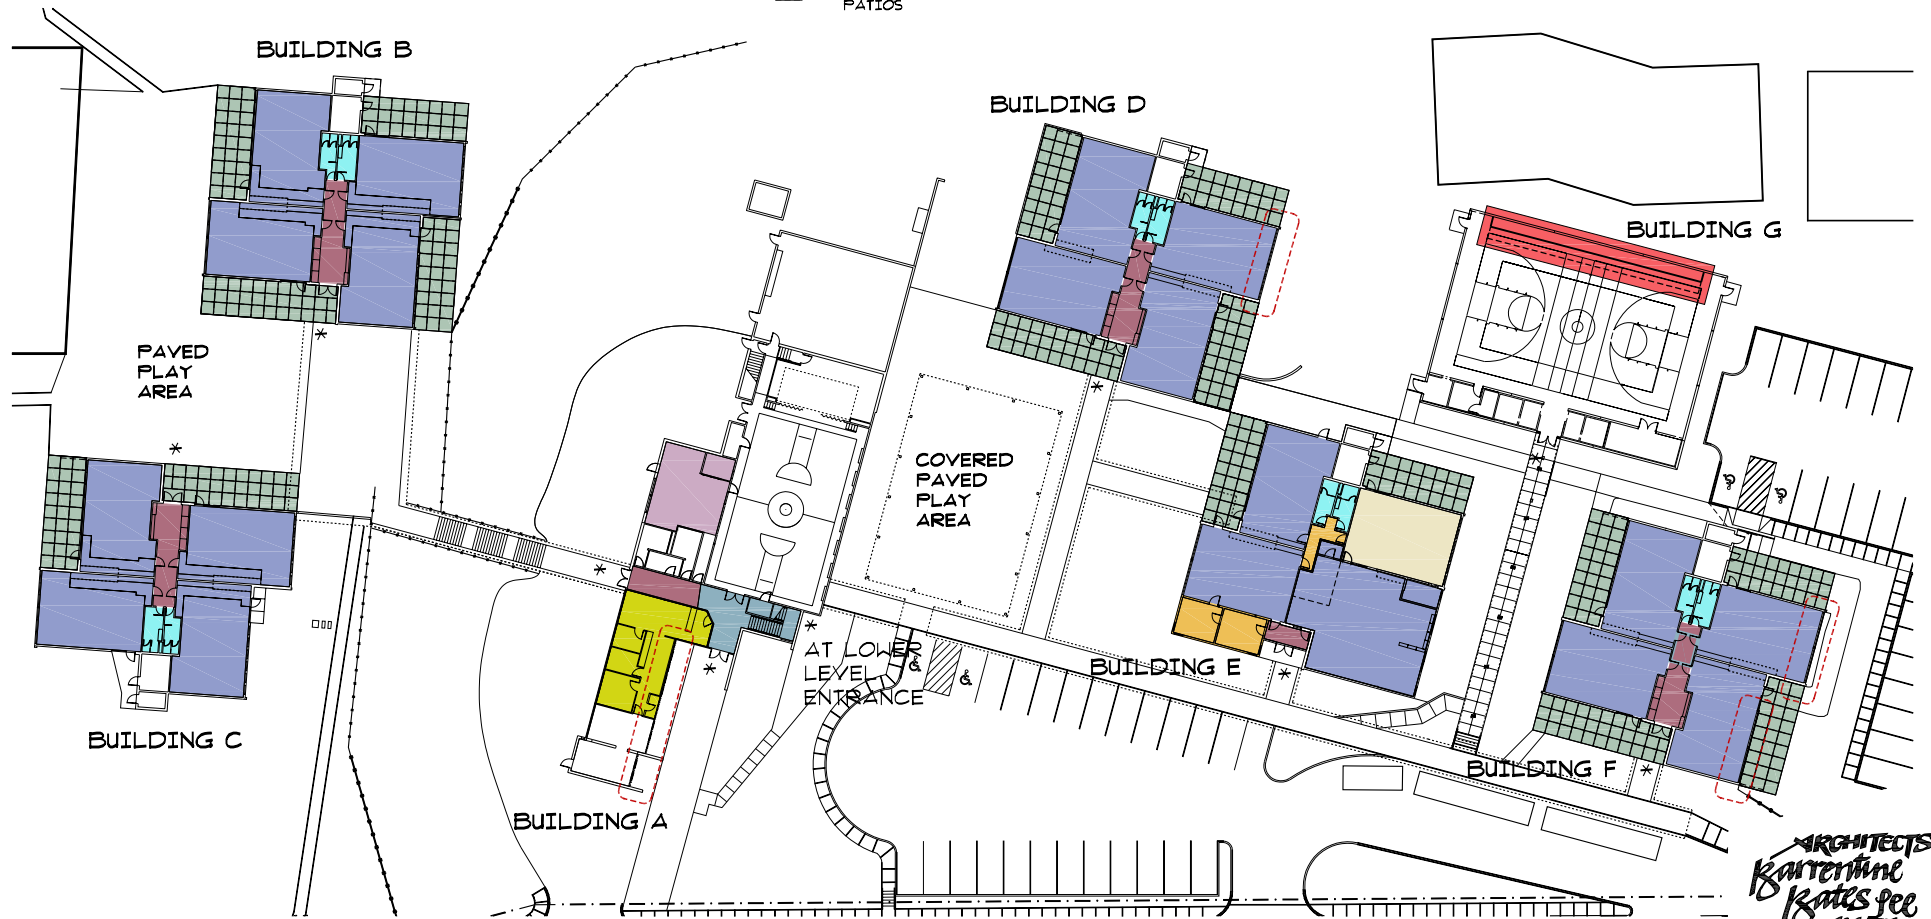

SITE PLAN / FLOOR PLAN

