



1 LOWER FLOOR PLAN  
 A2J A-21 01/2026 1/32"

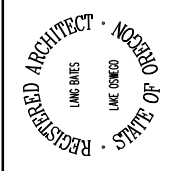


ARCHITECTS  
 Barrentine Bates Lee  
 ARCHITECTURE PLANNING INTERIOR DESIGN  
 200 NORTH STATE STREET, SUITE 200, PORTLAND, OREGON 97208

NORTH CLACKAMAS SCHOOL DIST.  
 VERNE A. DUNCAN ELEMENTARY SCHOOL  
 HAPPY VALLEY, OREGON

01/26/00.L  
 JOB NO. 01/10/09  
 DATE  
 REVISIONS  
 A2.1

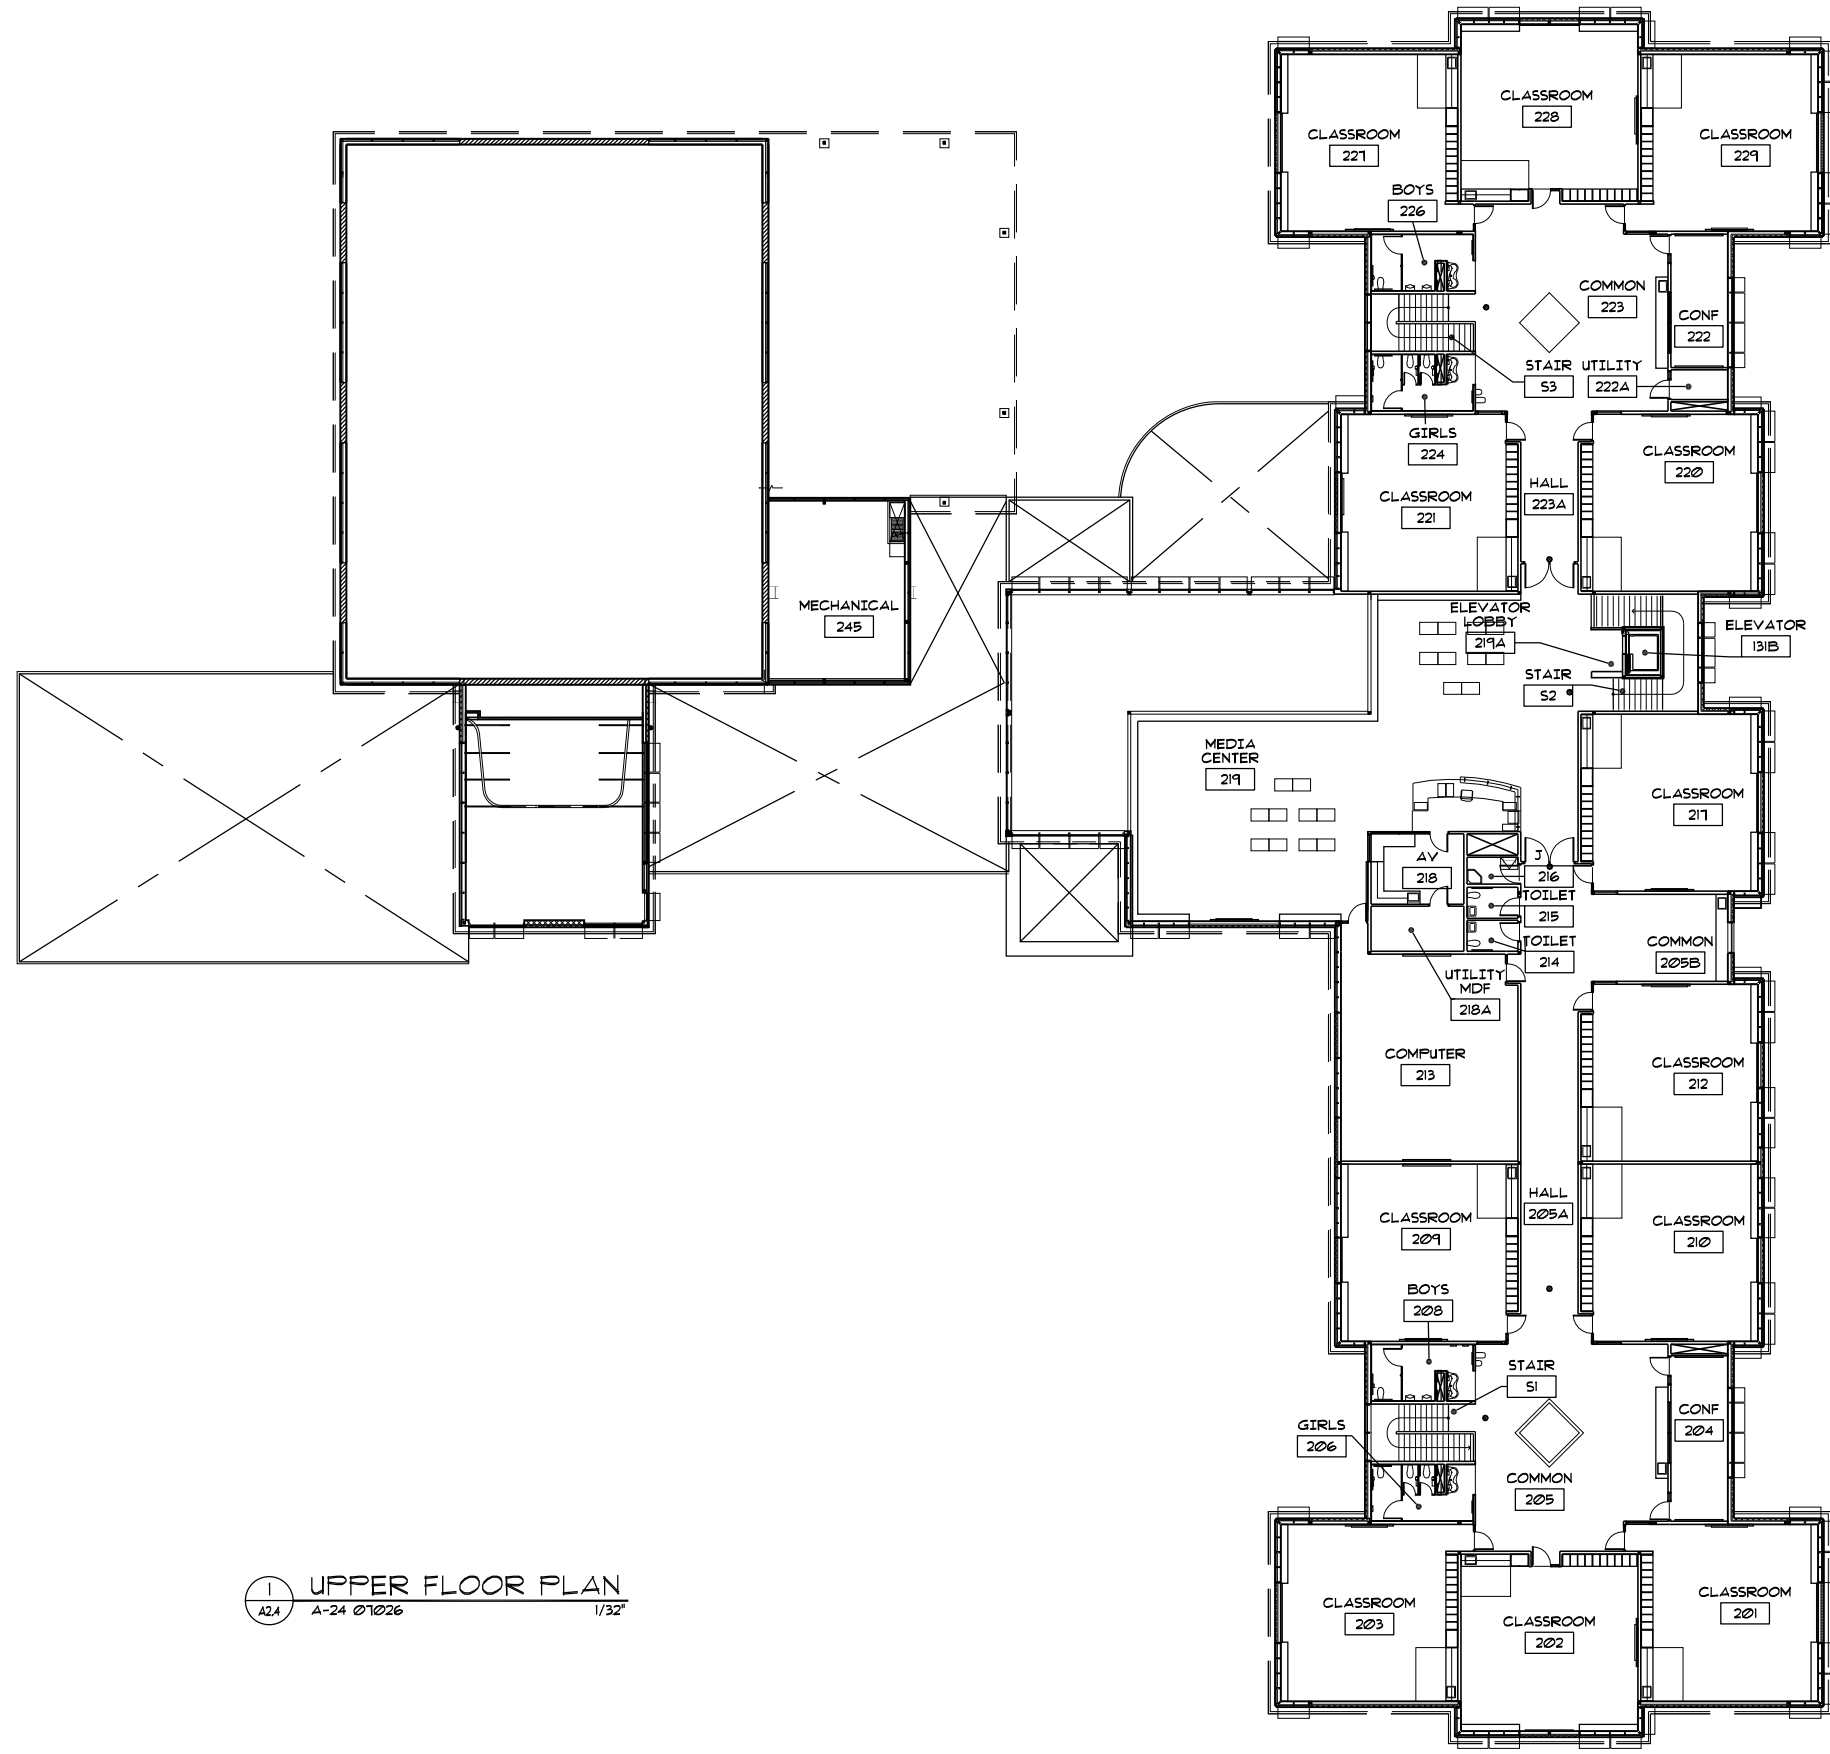

1 UPPER FLOOR PLAN  
 A2.4 A-24 07/02/06 1/32"

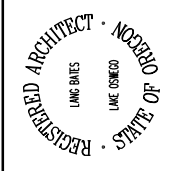

ARCHITECTS  
*Barrentine Bates Lee*  
 ARCHITECTURE PLANNING INTERIOR DESIGN  
 200 NORTH STATE STREET, SUITE 200, PORTLAND, OREGON 97208

NORTH CLACKAMAS SCHOOL DIST.  
 VERNE A. DUNCAN ELEMENTARY SCHOOL  
 HAPPY VALLEY, OREGON

NO.	DATE	REVISIONS
07/02/06.00.L		
JOB NO.	07/10/09	
DATE		

A2.4